



1 Ground Floor Plan - CC
1 : 100

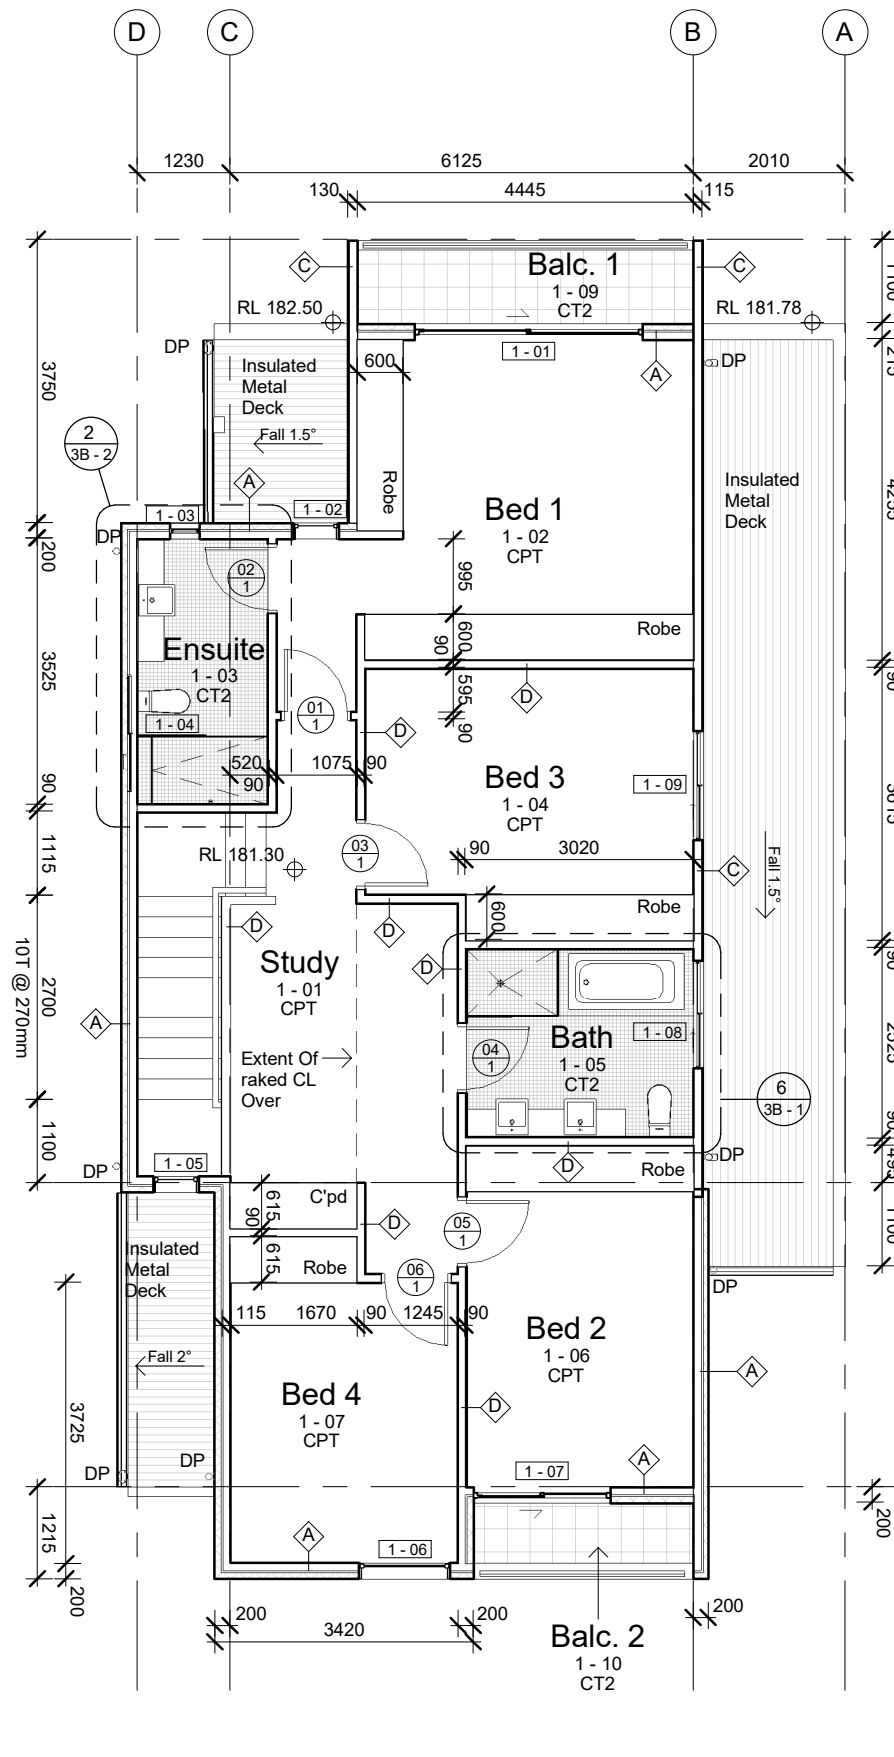

2 First Floor Plan - CC
1 : 100

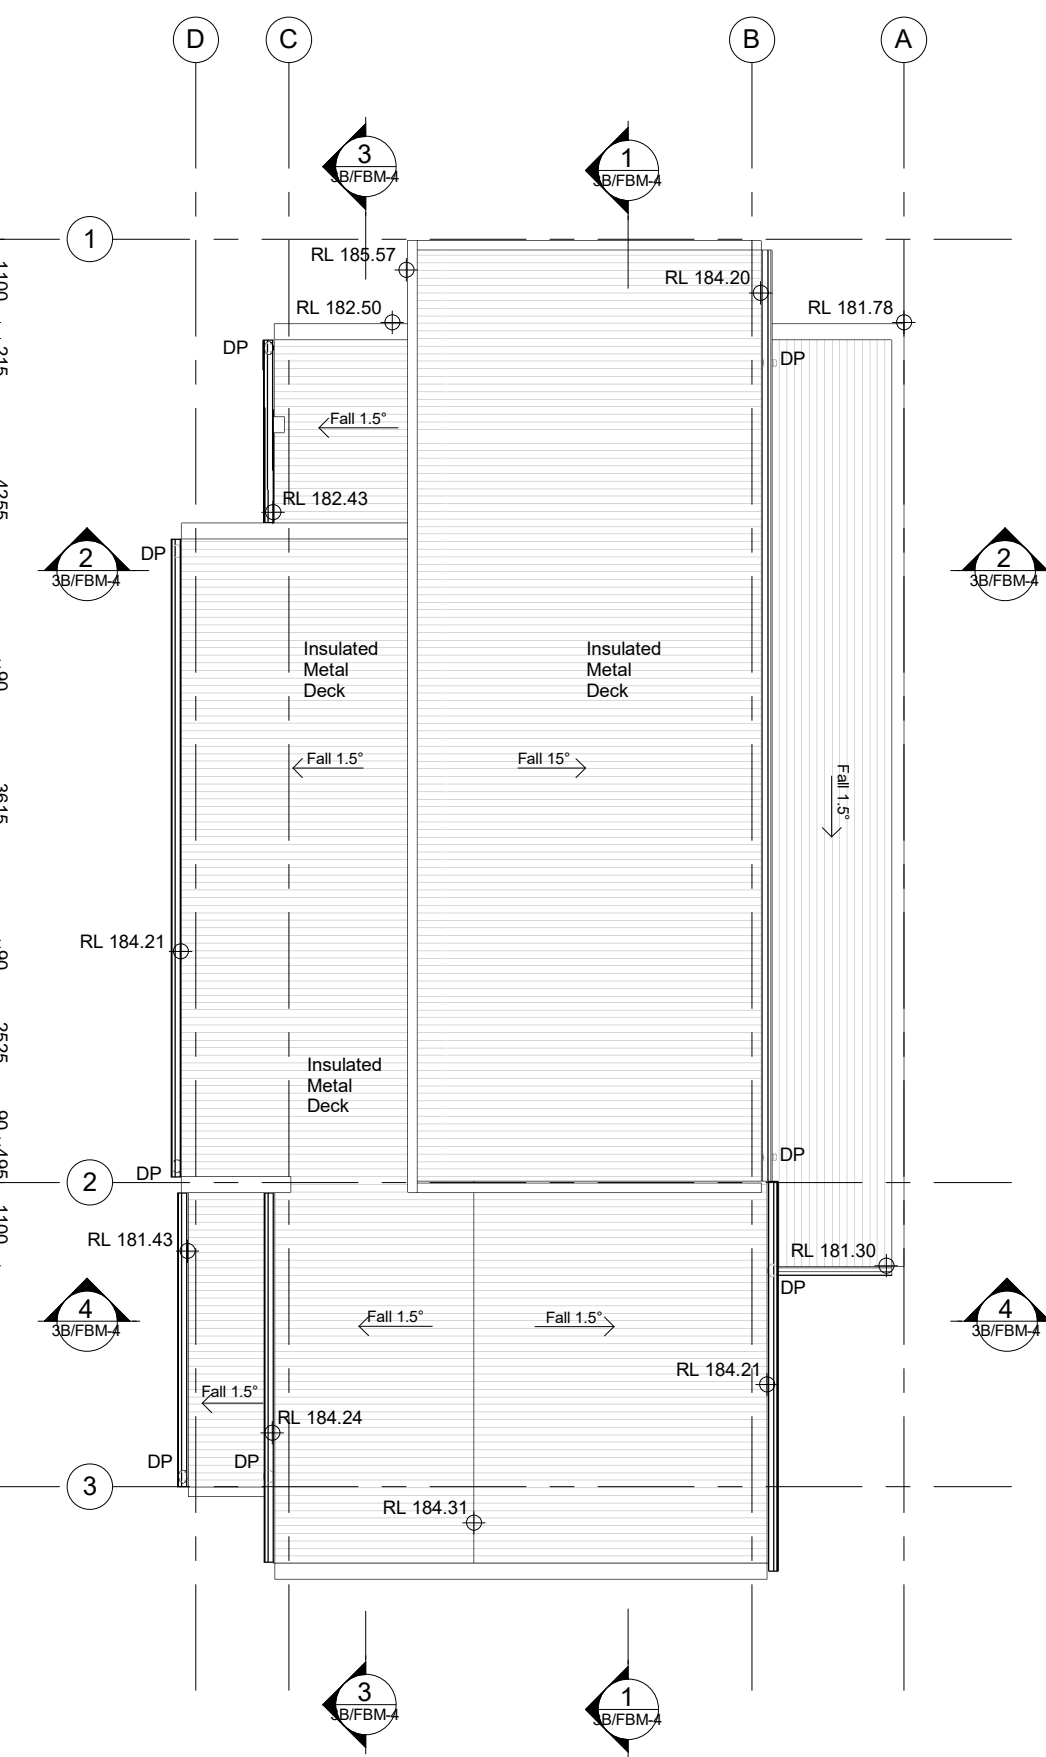

3 Roof
1 : 100

This drawing is subject to copyright and must not be reproduced or used without the express consent of VISIONATA Architects

PO Box 407 Chatswood NSW 2057
ABN 30 558 698 248
P: (02) 9411-5005
www.visionata.com.au
Nom. Architect: Lee Hughes Reg. 6486

No.	Description
A	Draft CC Issue
B	CC Issue
C	Dimensions clarified

Date
28/02/17
7/4/17
3/5/17



Title: **General Arrangement**
Project: **Staunton Estate**
52-68 Spring St, Wagga Wagga NSW

Drawn: Author
Date: Issue Date
Checked: Checker
Scale (@ A3) 1 : 100

Drawing Number / Rev
1607 3B/FBM-1 C