


1 Ground Floor Plan - CC
1 : 100

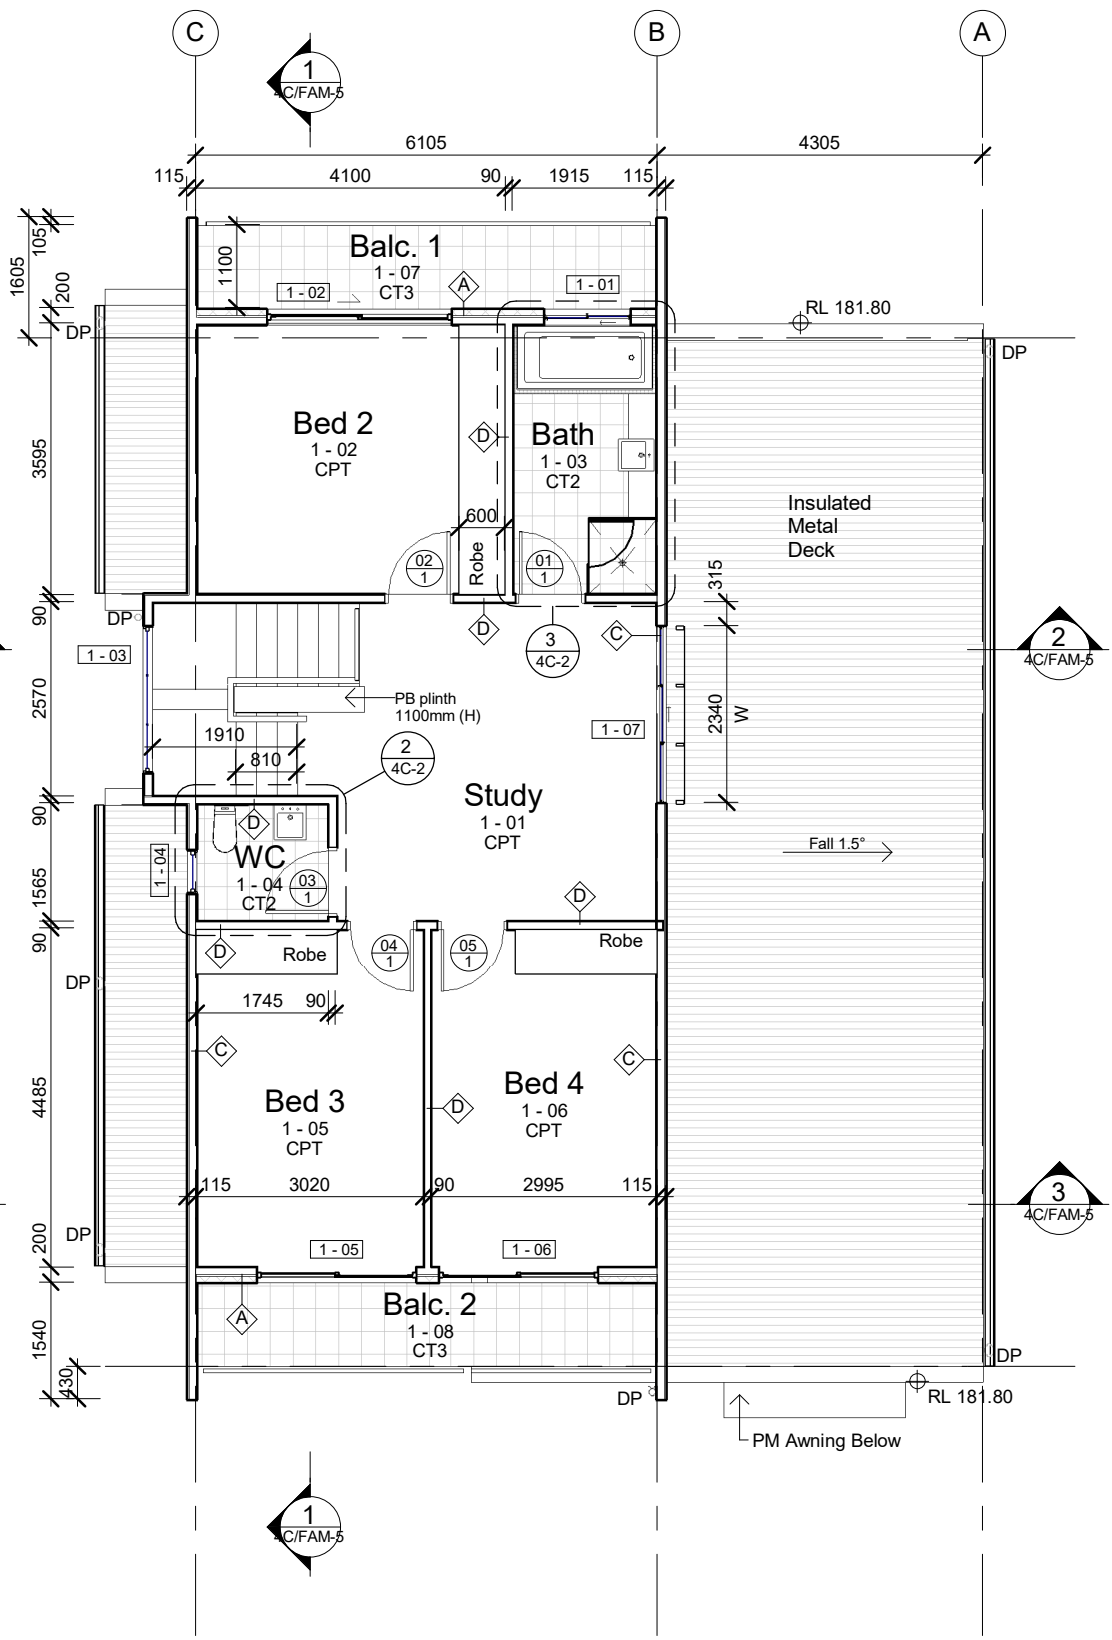

2 First Floor Plan - CC
1 : 100

- ### LEGEND
- DP Downpipe
 - Room Room Name
 - 1 - 01 Room No.
 - STC Floor Finish
 - RL 0.00 Level (AHD)
 - 01 G Door No. Level
 - G - 11
 - Wall Type (Refer Dwg. 1607/4C-7)
 - Finishes Refer to Finishes schedule for details
 - BFC Broom finished concrete
 - CG Clear Glass
 - CP Concrete Paver
 - CPT Carpet
 - CR Cement Render
 - CT1 Ceramic tile type 1, 2 etc.
 - FC Fibrous cement sheet
 - OG Obscured glass
 - PM Prefinished metal
 - STC Steel trowelled concrete
 - TMB Timber boarding
 - VT Vinyl tile
 - WB Weatherboard cladding

- ### Construction Notes:
- Written dimensions take precedence over scaled dimensions.
 - Dimensions are to structural setout excluding wall linings.
 - Dimensions noted "v.o.s." are non-critical. Verify on site dimensions and advise of discrepancies greater than 20mm.
 - All glazing to comply with current edition AS.1288 Glazing in Buildings & AS.4055 for windloading.
 - All WC doors to be removable in accordance with NCC Cl.3.8.3
 - Centre all windows and doors internally unless otherwise noted.
 - Provide 2 no. 90x45 jamb studs to all internal door openings.
 - Centre all windows and doors internally u.o.n.
 - Allow min. 100mm reveals to all doors.

This drawing is subject to copyright and must not be reproduced or used without the express consent of VISIONATA Architects

PO Box 407 Chatswood NSW 2057
 ABN 30 558 698 248
 P: (02) 9411-5005
 www.visionata.com.au
 Nom. Architect: Lee Hughes Reg. 6486

No.	Description	Date
B	CC	6/4/17
C	Additional Dimensions	27/4/17
D	Dimensions clarified	3/5/17



Title: **General Arrangement**
 Project: **Staunton Estate**
 52-68 Spring St, Wagga Wagga NSW

Drawn: Author
 Date: Issue Date
 Drawing Number / Rev

Checked: Checker
 Scale (@ A3) 1 : 100

1607 4C/FAM-1 D