




**1** North Elevation - CC  
1 : 100

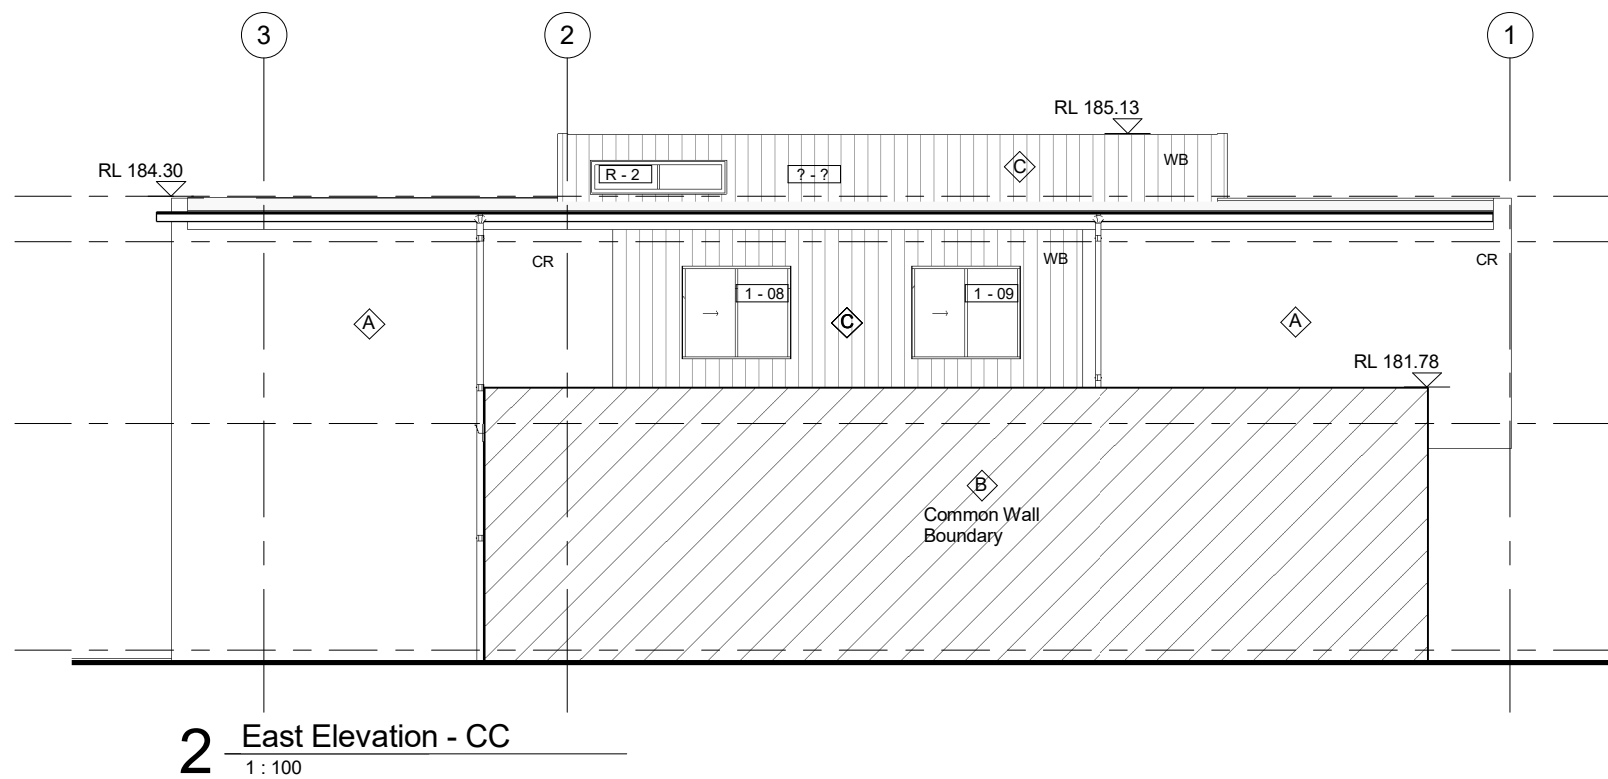

**2** East Elevation - CC  
1 : 100

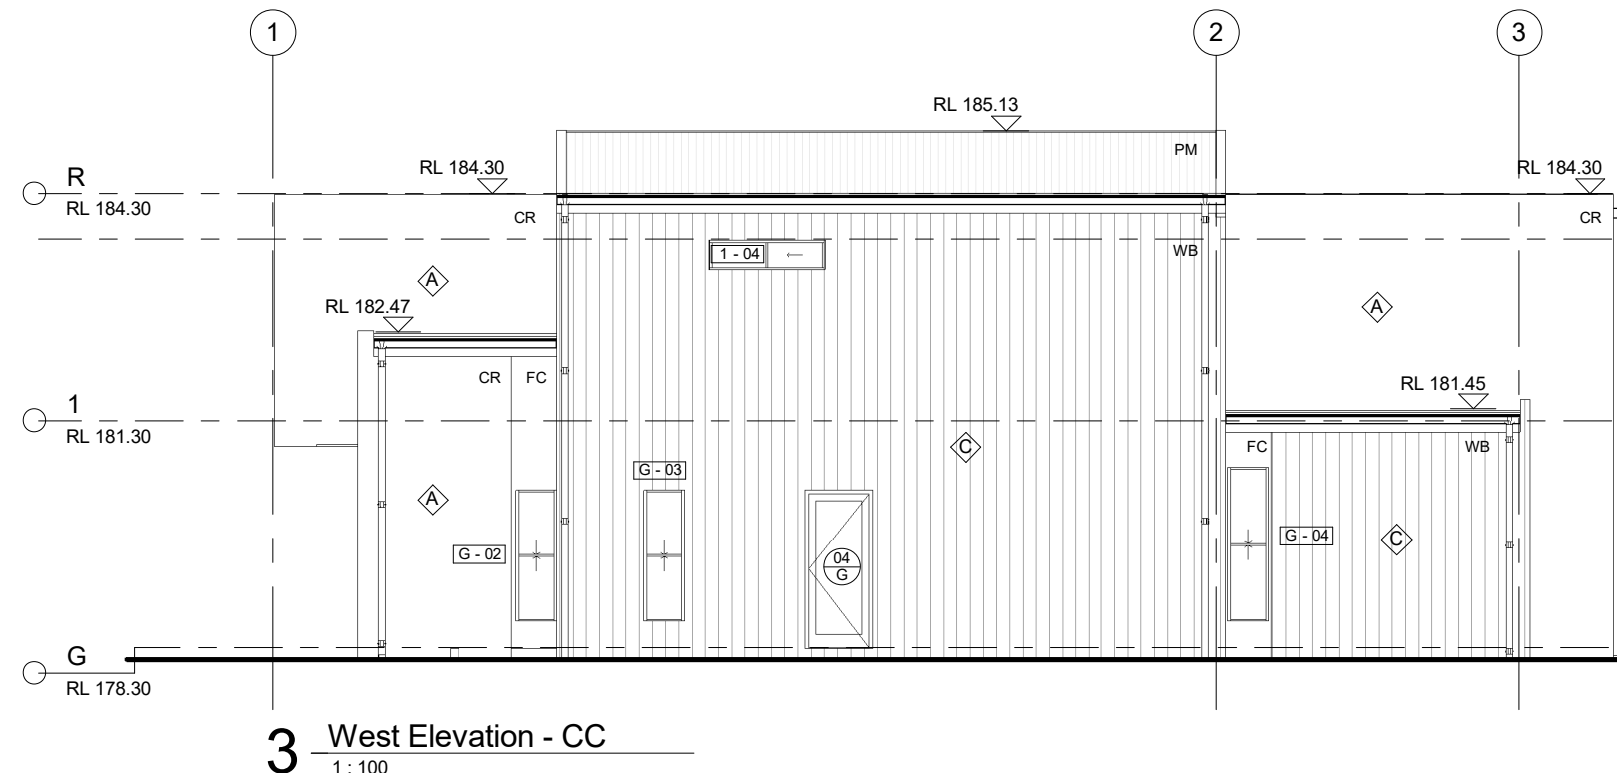

**3** West Elevation - CC  
1 : 100

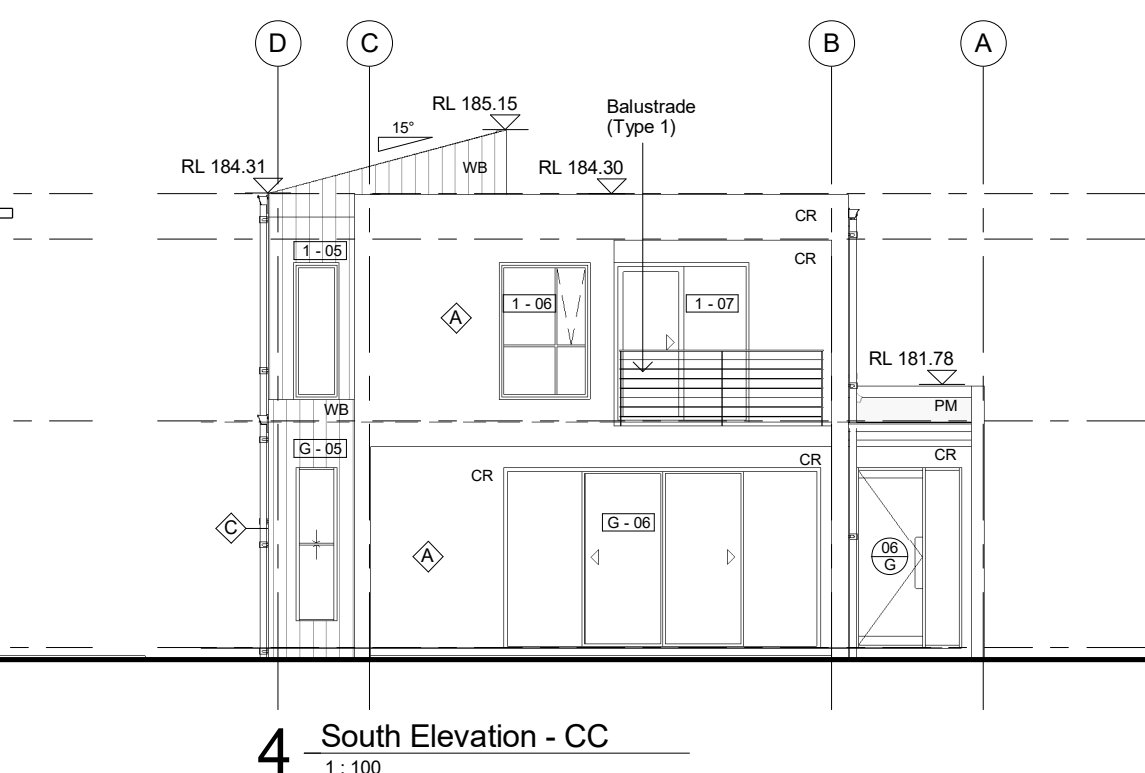

**4** South Elevation - CC  
1 : 100