




1 North Elevation - CC
1 : 100

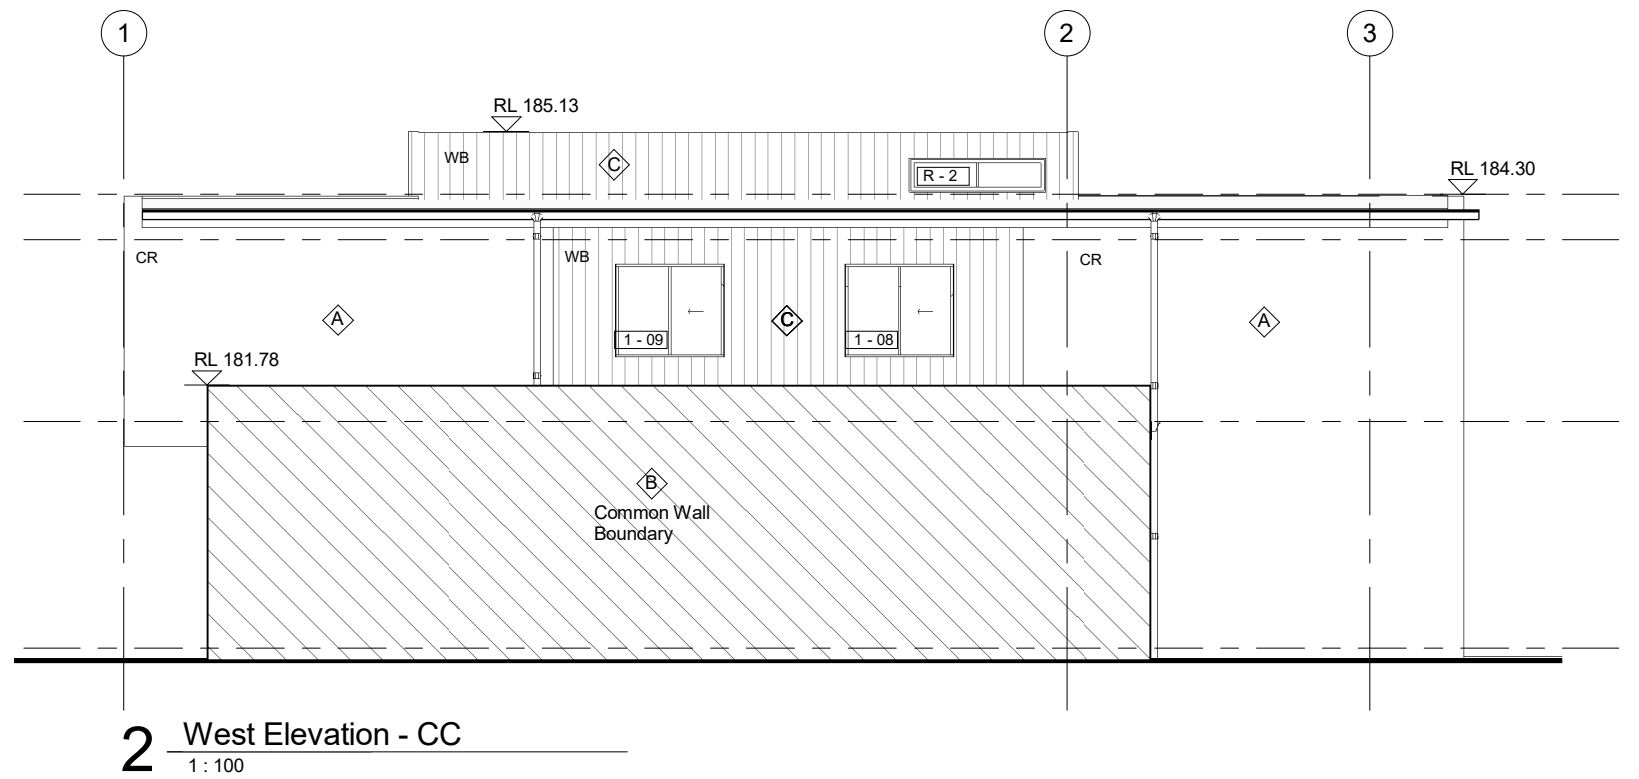

2 West Elevation - CC
1 : 100

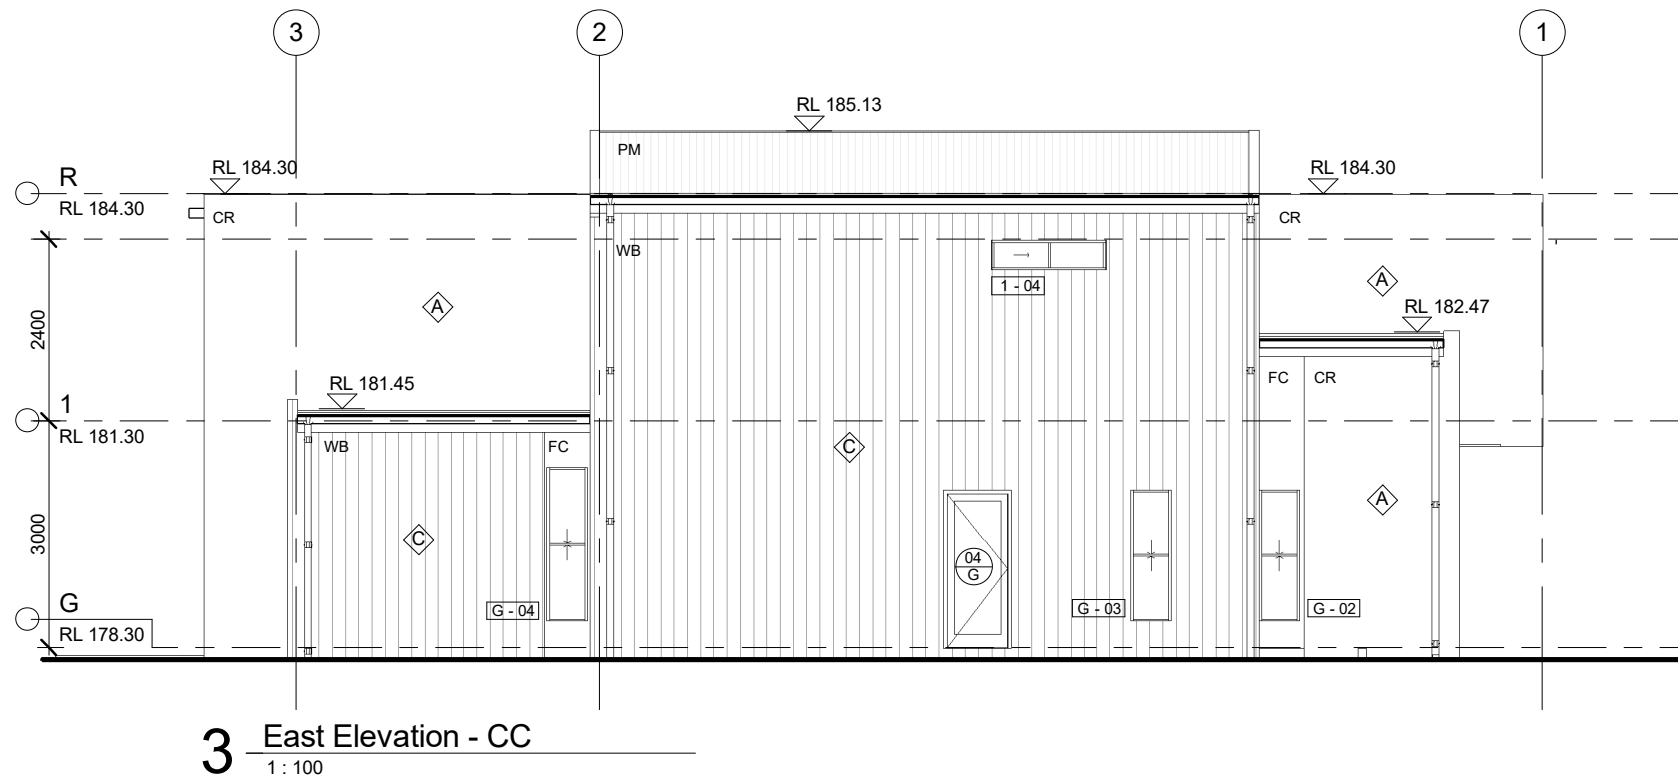

3 East Elevation - CC
1 : 100

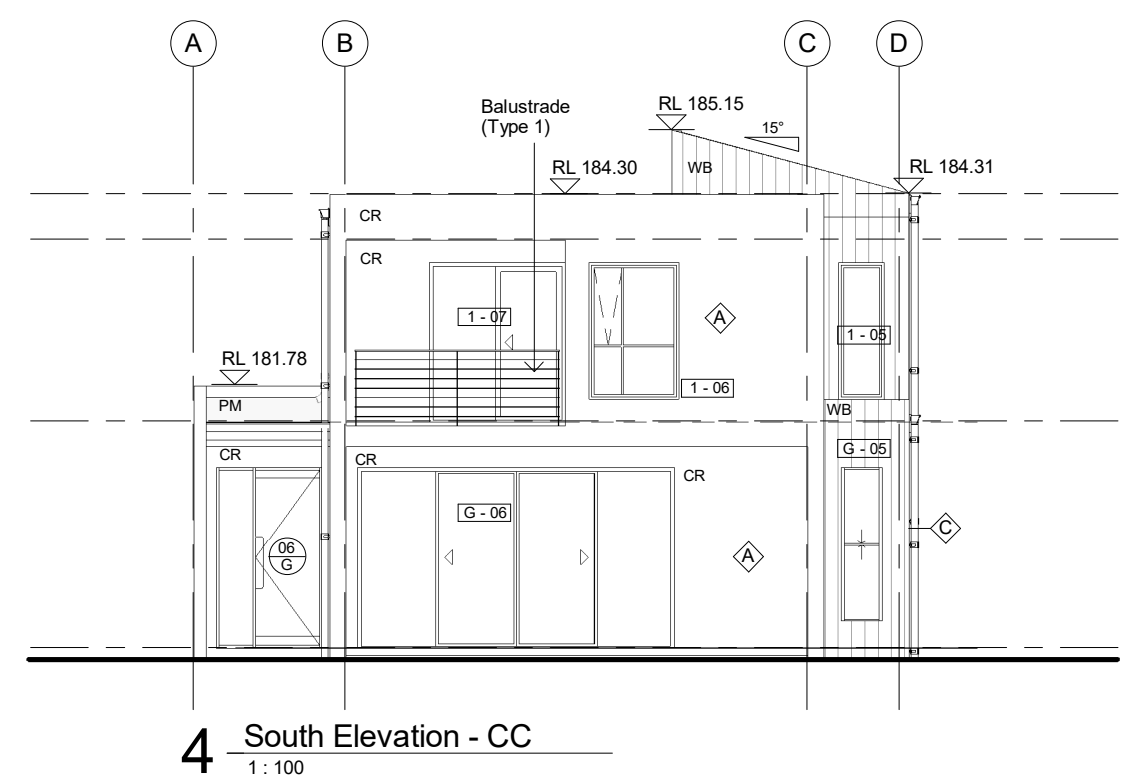

4 South Elevation - CC
1 : 100