




1 North Elevation - CC
1:100

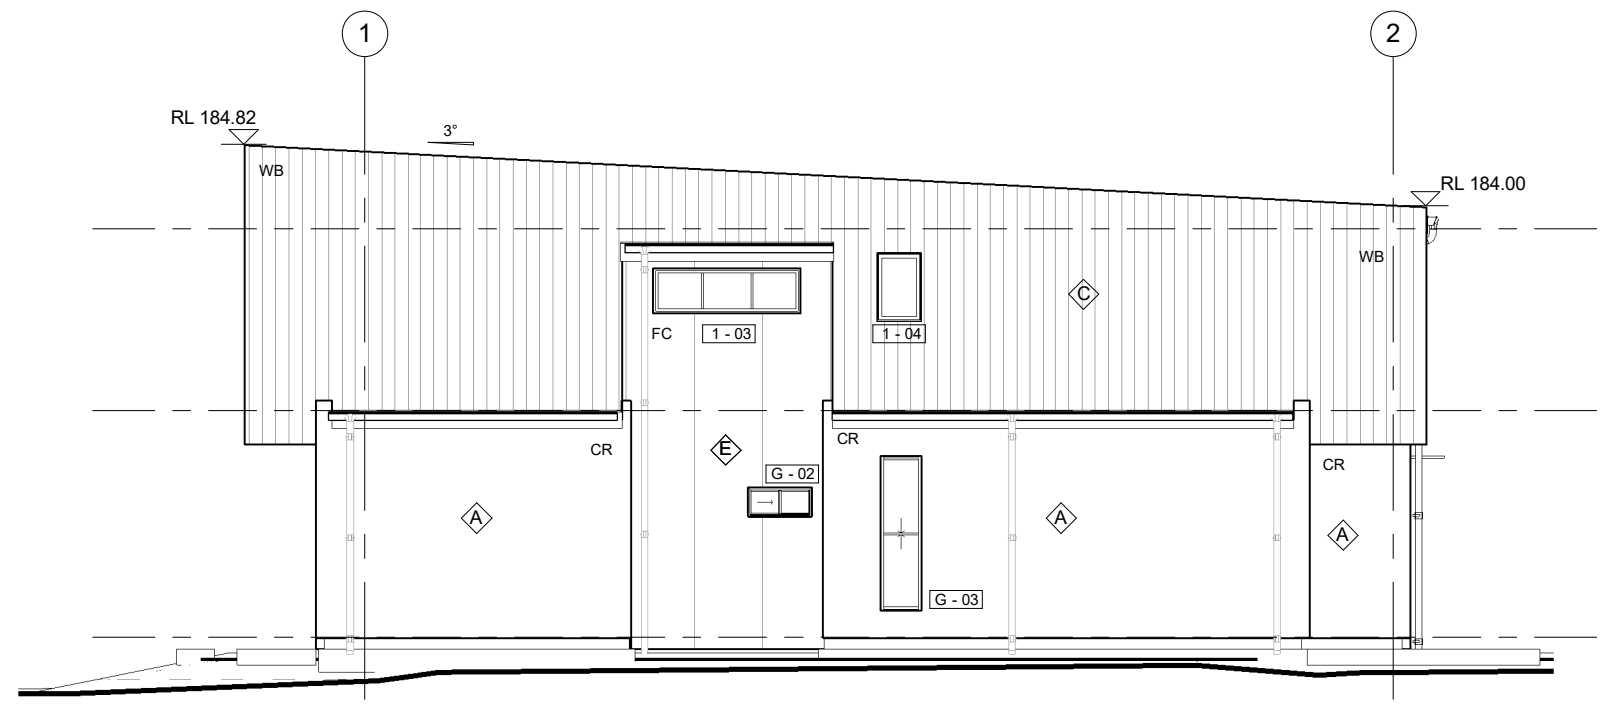

2 West Elevation - CC
1:100

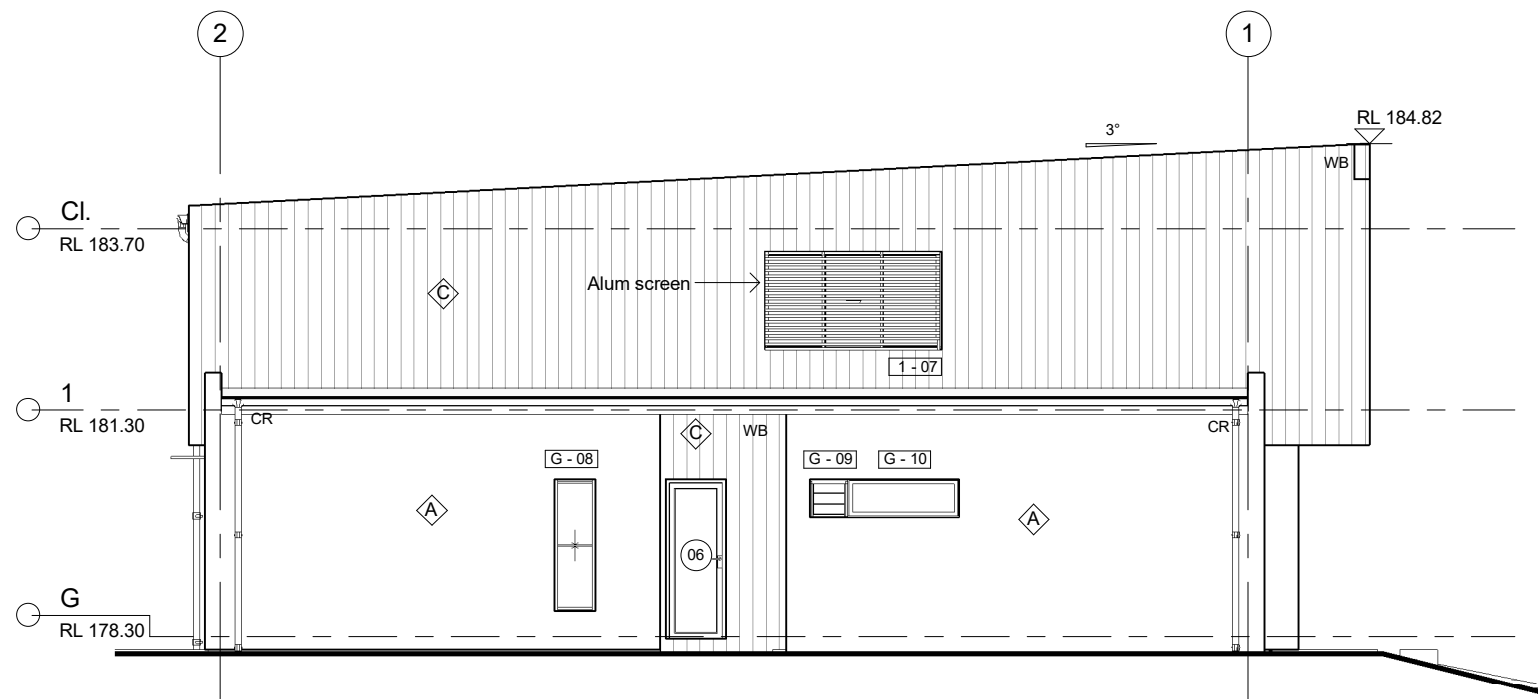

3 East Elevation (Garage) - CC
1:100

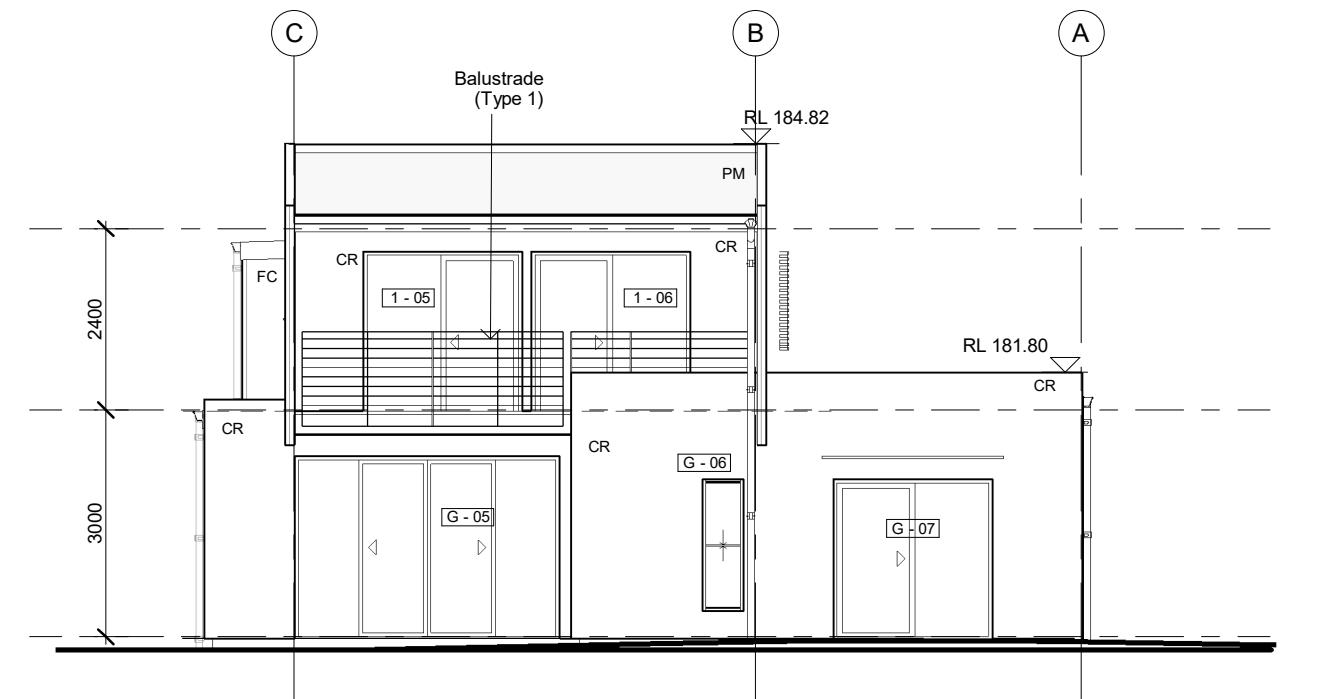

4 South Elevation - CC
1:100