




1 North Elevation - CC
1: 100

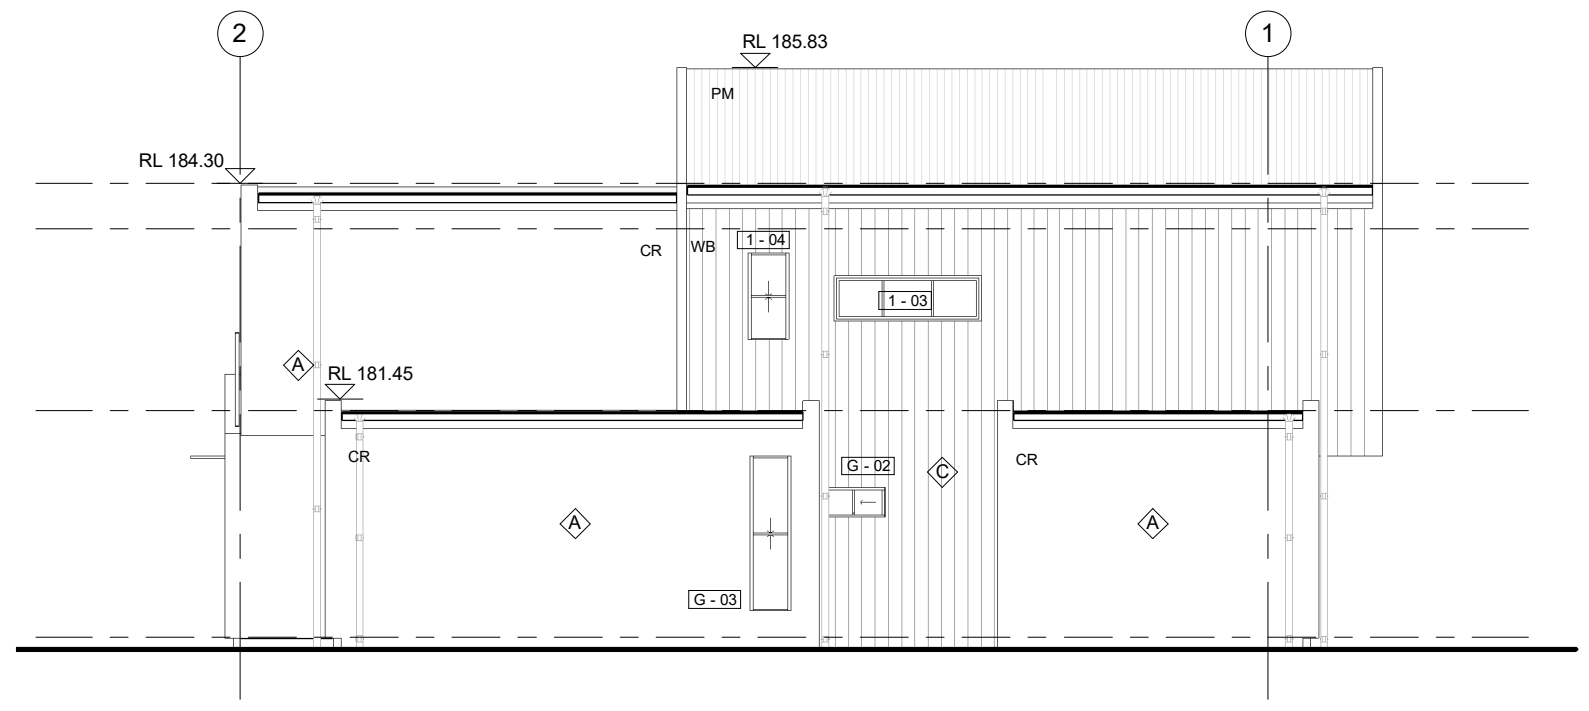

2 East Elevation - CC
1: 100

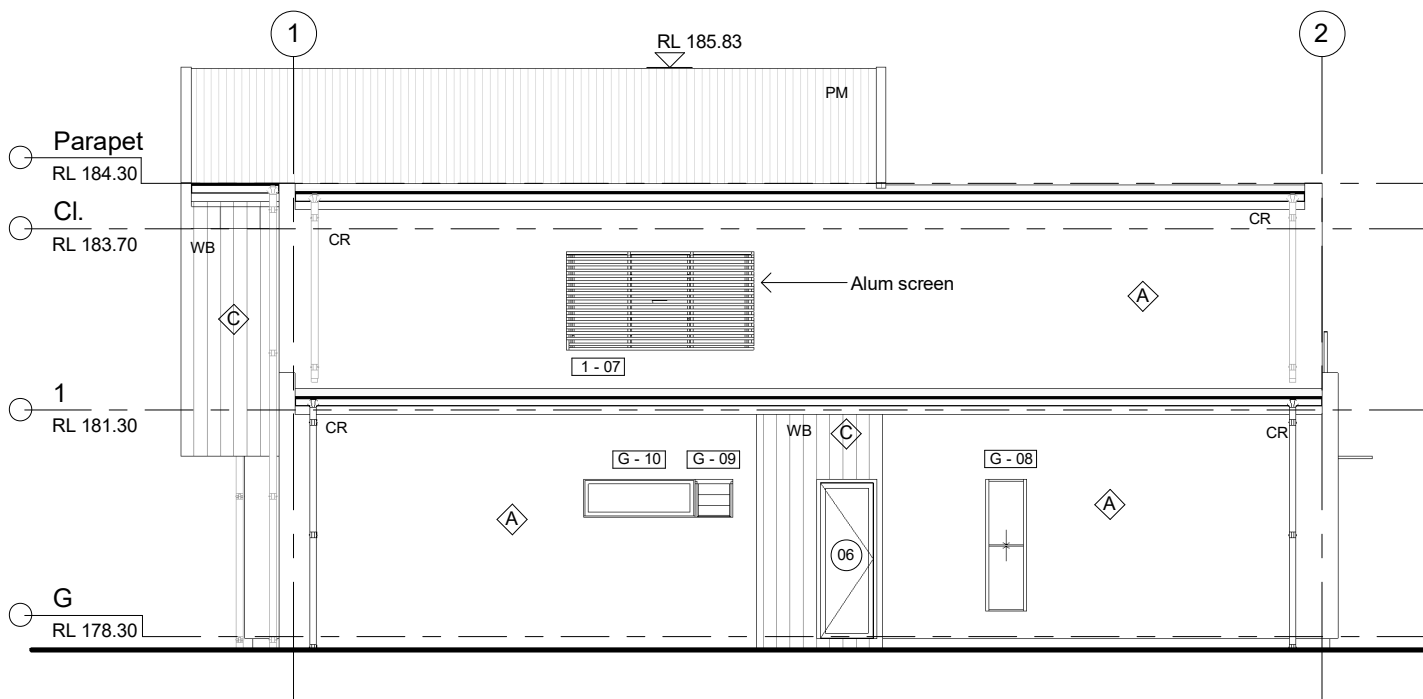

3 West Elevation (Garage) - CC
1: 100

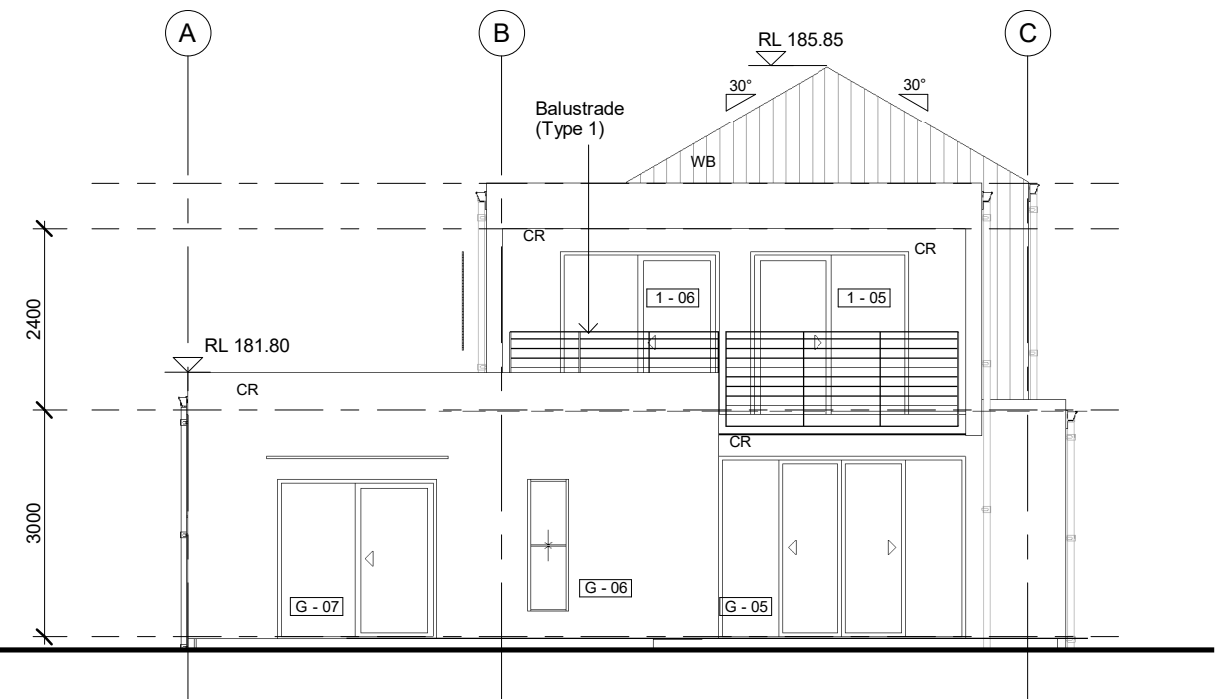

4 South Elevation - CC
1: 100